


Unified Lacrosse Field Dimensions

120 x 60 yd boys' and girls' HS field -- USA Lacrosse 2026

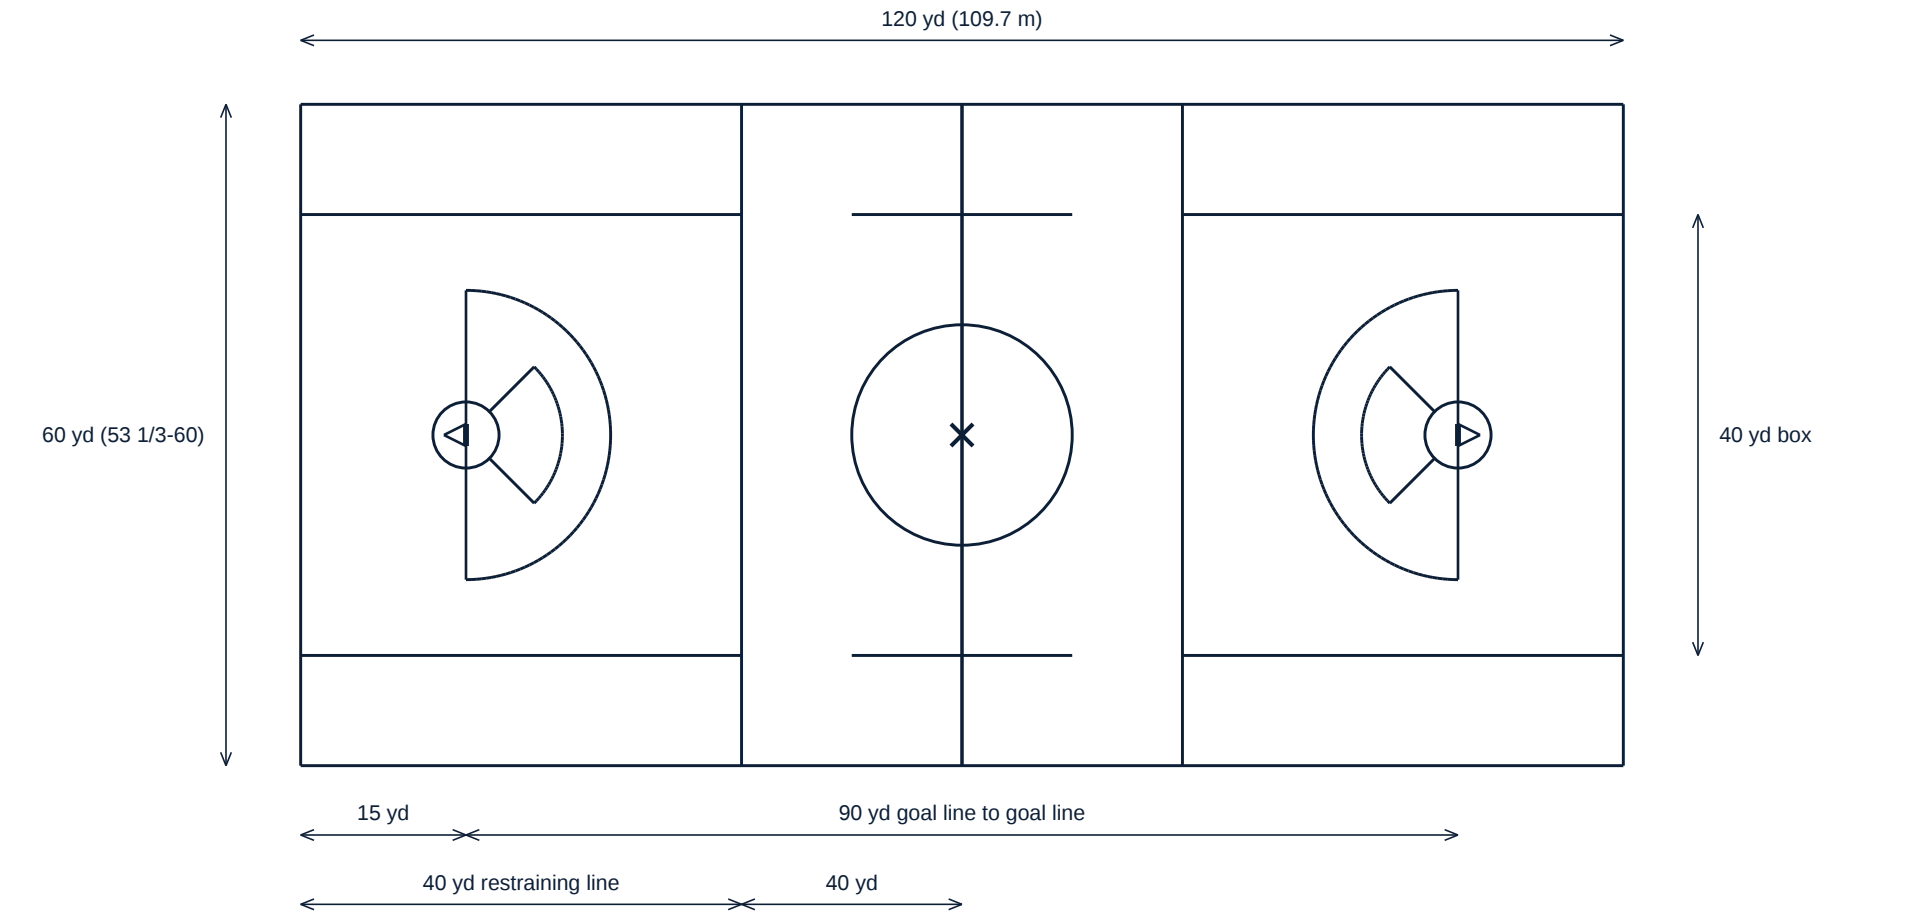

One field lined for both games: men's 9-ft crease and 20-yd wing lines, plus the women's 8 m arc and 12 m fan at each goal
Restraining lines 40 yd from each end line (25 yd from the goal line); box lines 10 yd in from the sidelines; centre circle 30 ft radius
Goal line 15 yd from the end line; 6 x 6 ft goal; team areas 15 yd with a 10-yd penalty / substitution area at the table
Limit line 6 yd off the sideline and 5 yd beyond the end lines; lines 4 in wide