


Tennis Court Dimensions

Regulation 78 ft x 36 ft -- ITF / USTA

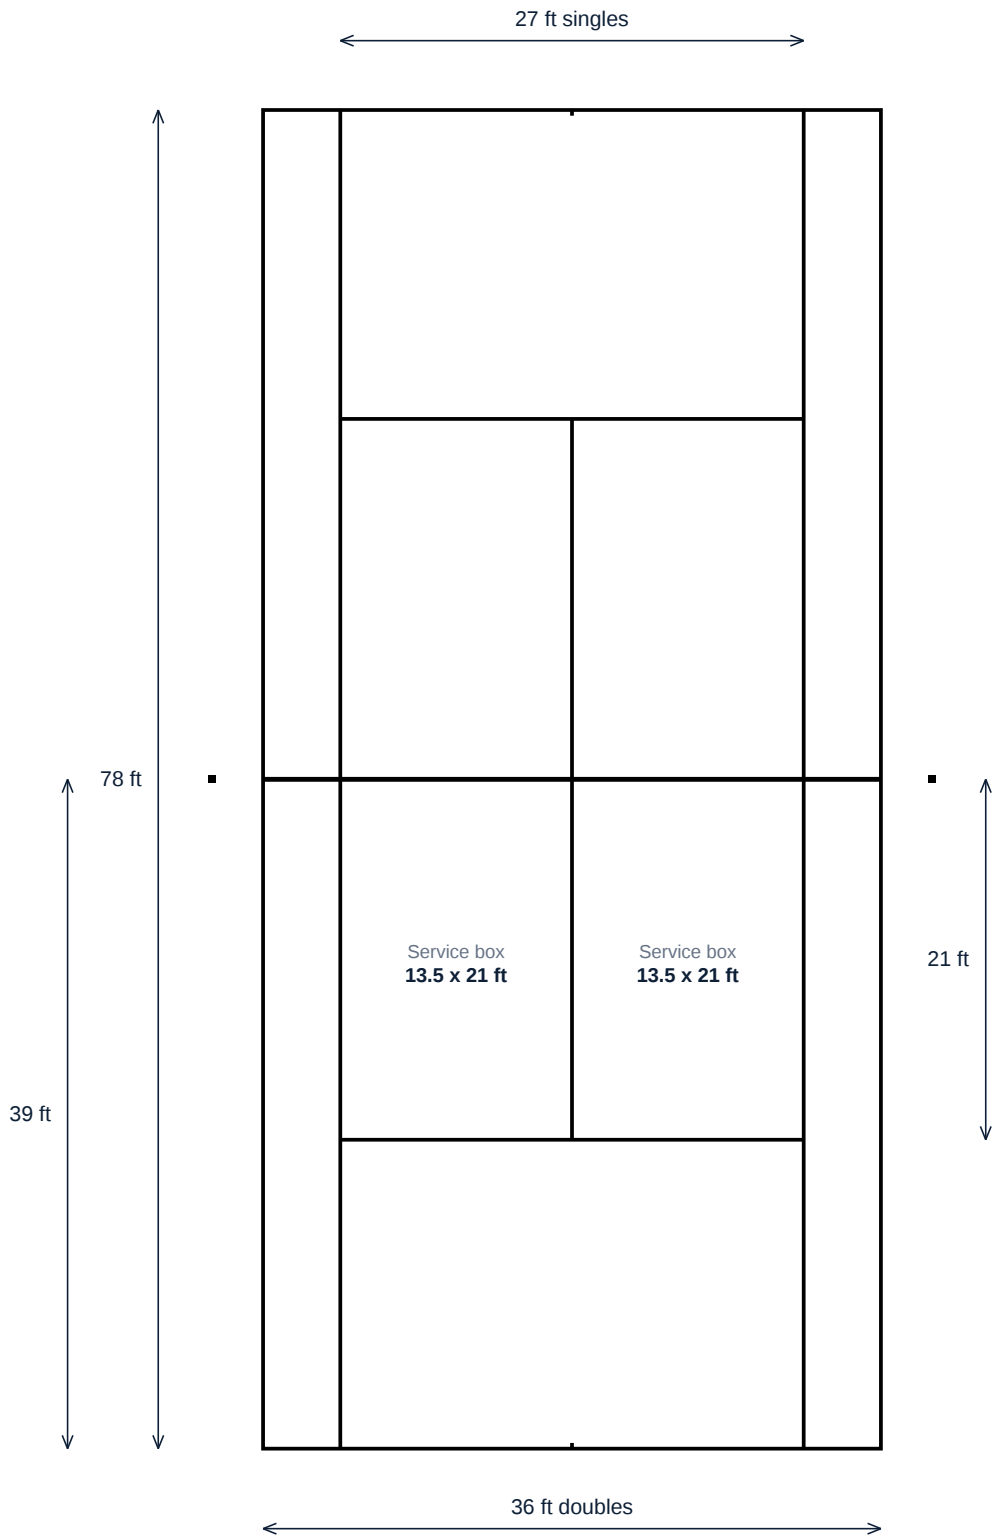

Net 42 in at the posts, 36 in at the centre
Net posts 3 ft outside each doubles sideline (42 ft apart)
Doubles alley 4.5 ft each side; service boxes 13.5 x 21 ft
Centre mark 4 in; lines 2 in wide, baseline up to 4 in
Recommended fenced area 60 x 120 ft (min 21-ft run-back)